

CAUTION: IF THIS SHEET IS NOT 30"X42", IT IS A REDUCED PRINT

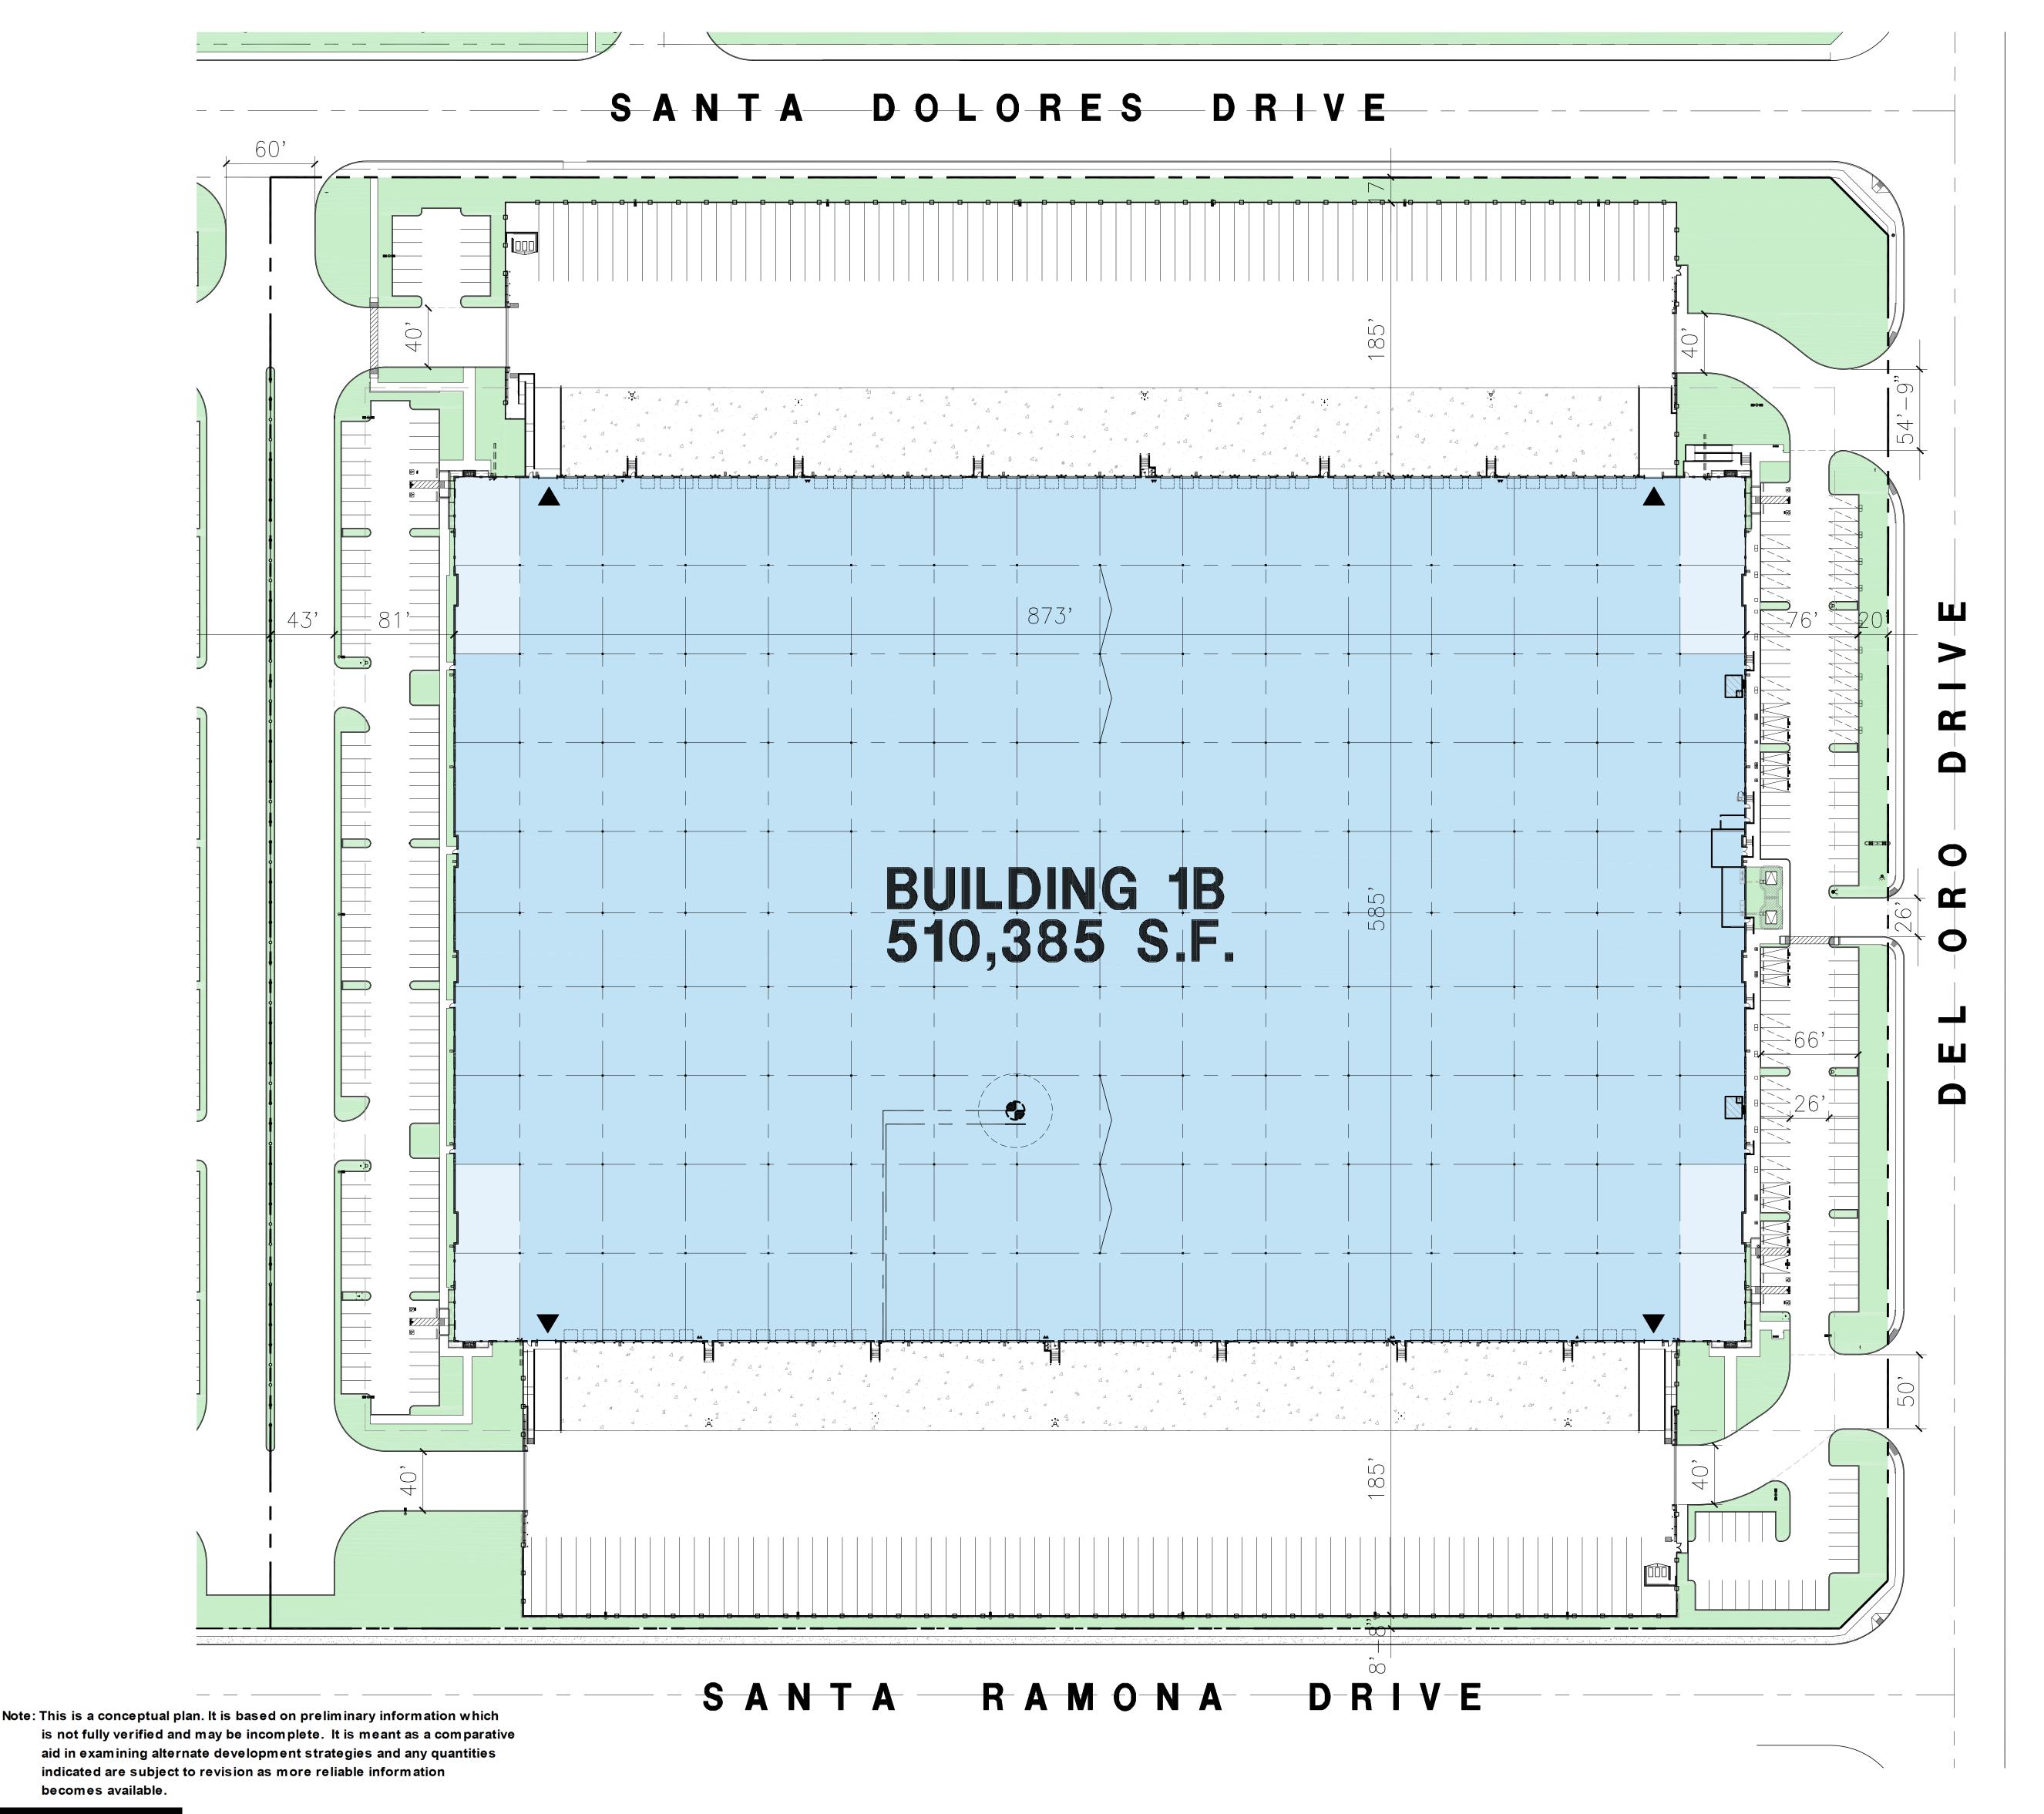

## Tabulation

CITE A DEA	BUILDING 1B
SITE AREA In s.f.	1,070,431
In acres	24.57
BUILDING AREA	
Future Potential Office (UNDER SEPARATE PERMIT)	4,189
Warehouse	506,196
TOTAL	510,385
*Note: Office shall be separate submittal	
FLOOR AREA RATIO	
Maximum Allow ed	
Actual	0.477
SITE COVERAGE_	
Maximum Allow ed	
Actual	47.7%
AUTO PARKING REQUIRED	
Office: 1/250 s.f.	17
Whse: 1/5,000 s.f.	101
TOTAL	118
REQUIRED ACCESSIBLE PARKING FOR DISABLED	
Standard Accessible ( 9' x 20' )	4
Van Accessible ( 12' x 20' )	4
Total	8
REQUIRED EV PARKING	
EV Capable Space(9' x 20')	39
EVCS Provided ( 9' x 20' )	9
EVCS Standard Accessible ( 9' x 20' )	2
EVCS Van Accessible(12' x 20')	1
EVCS Ambulatory(10' x 20')	2
Total	53
PROVIDED PARKING BREAKDOWN	
Standard ( 9' x 20' )	203
Standard Accessible (9' x 20')	4
Van Accessible ( 12' x 20' )	4
EV Capable Space (9' x 20')	39
EVCS Provided (9' x 20')	9
EVCS Standard Accessible (9' x 20')	2
EVCS Van Accessible ( 12' x 19' )	1
EVCS Ambulatory ( 10' x 20' )	2
Total	264
TRAILER PARKING PROVIDED	454
Trailer (10' x 53')	151
Short Torm (5% of total stalls)	12
Short Term (5% of total stalls)	13
Long Term (5% of total stalls)	13
BICYCLE RACK PROVIDED  Short Term (5% of total stalls)	13
,	13
Long Term (5% of total stalls)	13
ZONING ORDINANCE  Zoning Toion Industrial Complex Fact SD (Conoral Industrial )	
Zoning - Tejon Industrial Complex - East SP (General Industrial )	1
MAXIMUM BUILDING HEIGHT ALLOWED	
Height - 100'	
LANDSCAPE REQUIREMENT	
Percentage - 5%	
LANDSCAPE PROVIDED	A 4 -=-
In s.f.	94,659
Percentage	8.8%
REQUIRED SETBACKS	
Building	
Wheeler Ridge Rd 30' (Arterial)	
Del Oro Dr 25' (Collector)	
Santa Dolores Dr 25' (Collector)	
Santa Ramona Dr 20' (Local)	
Side / Rear - None required	

## Aerial Map

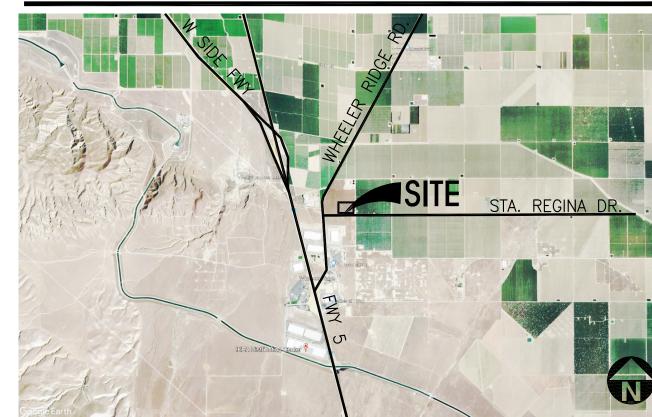


## Legend

POTENTIAL OFFICE

WAREHOUSE

LANDSCAPE



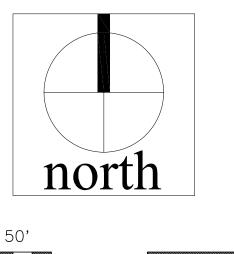



## Santa Regina Dr & Santa Mercedes Dr

